



	LYCEE PAUL VALERY PARIS 12EME - DIMENSIONS LOCAL "COPIES" SALLE DES PROF	EXE
	Etat des lieux	1/20
		18-10-18 A M101

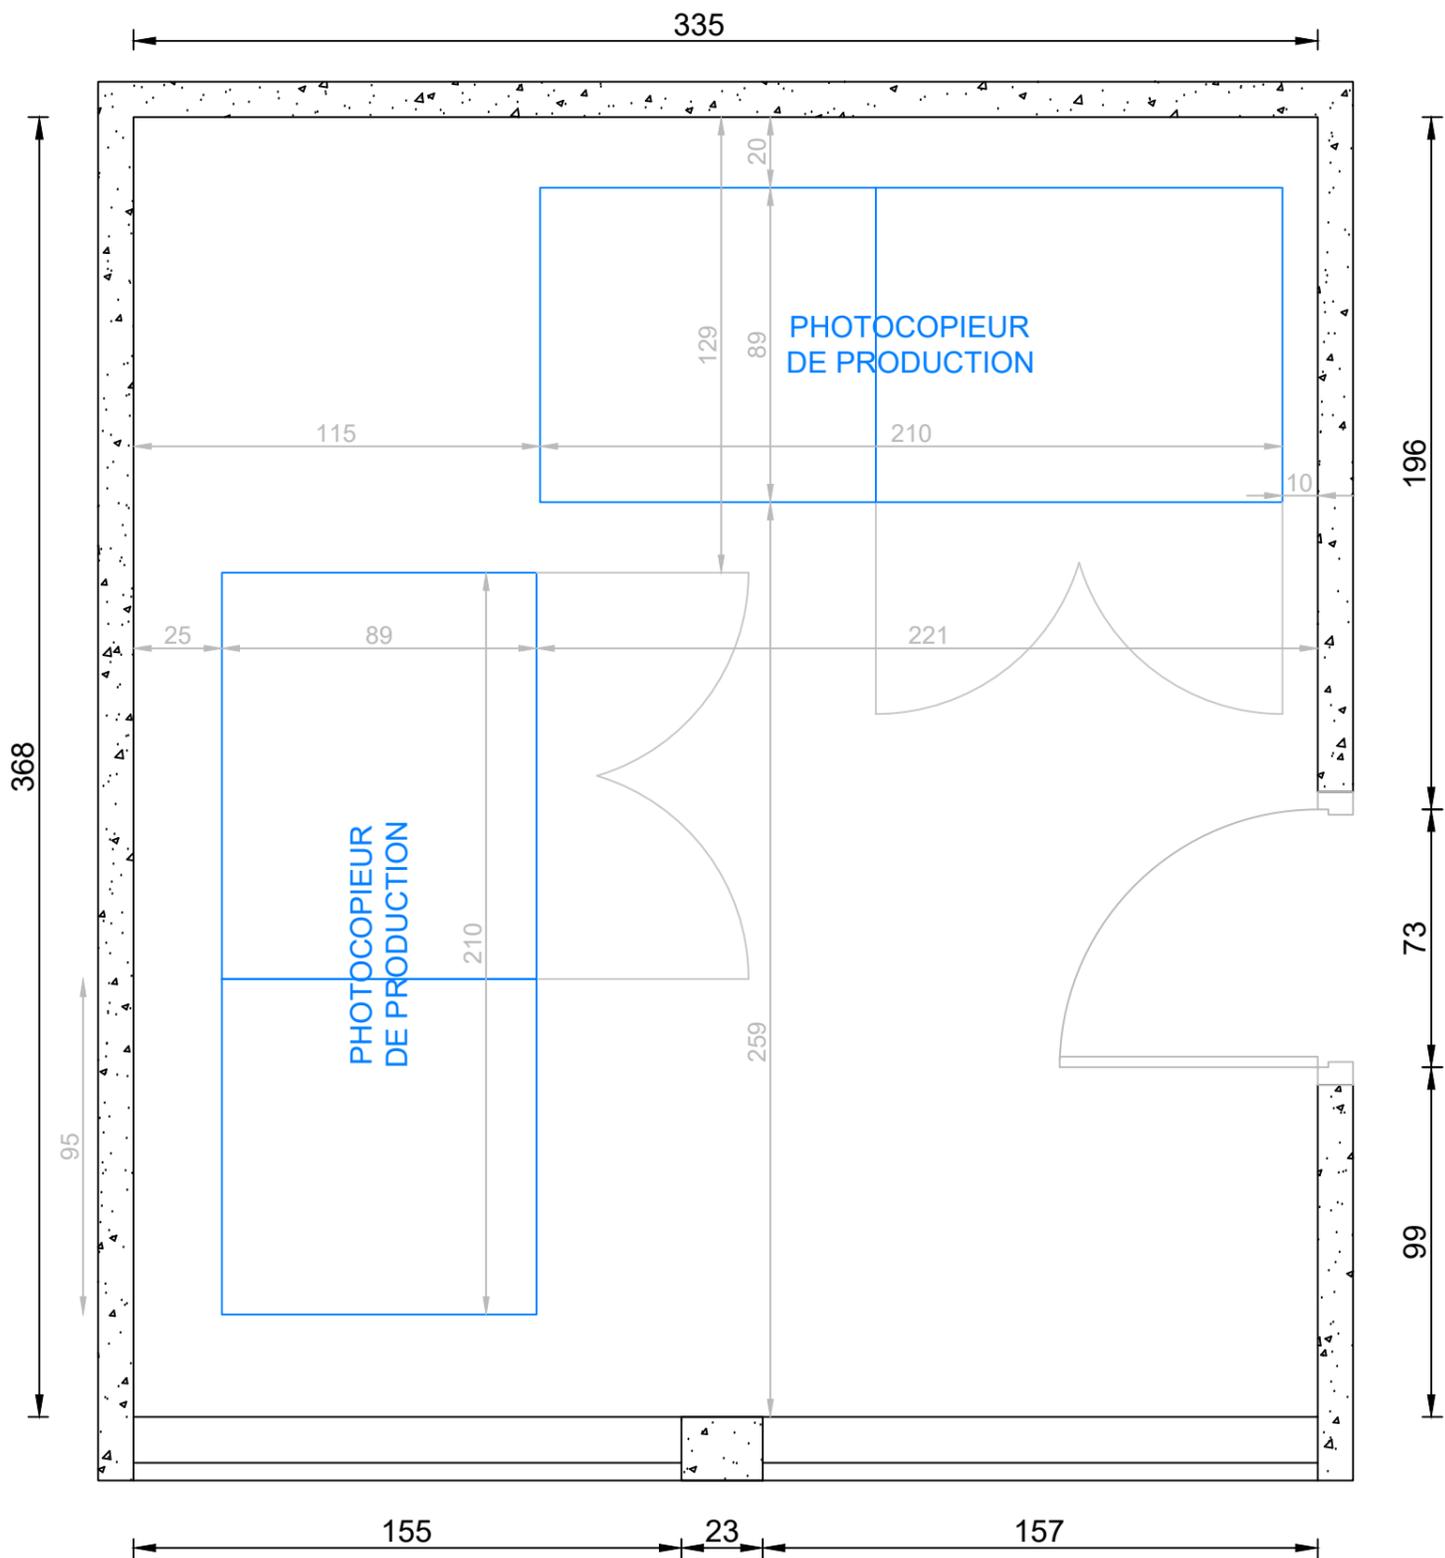

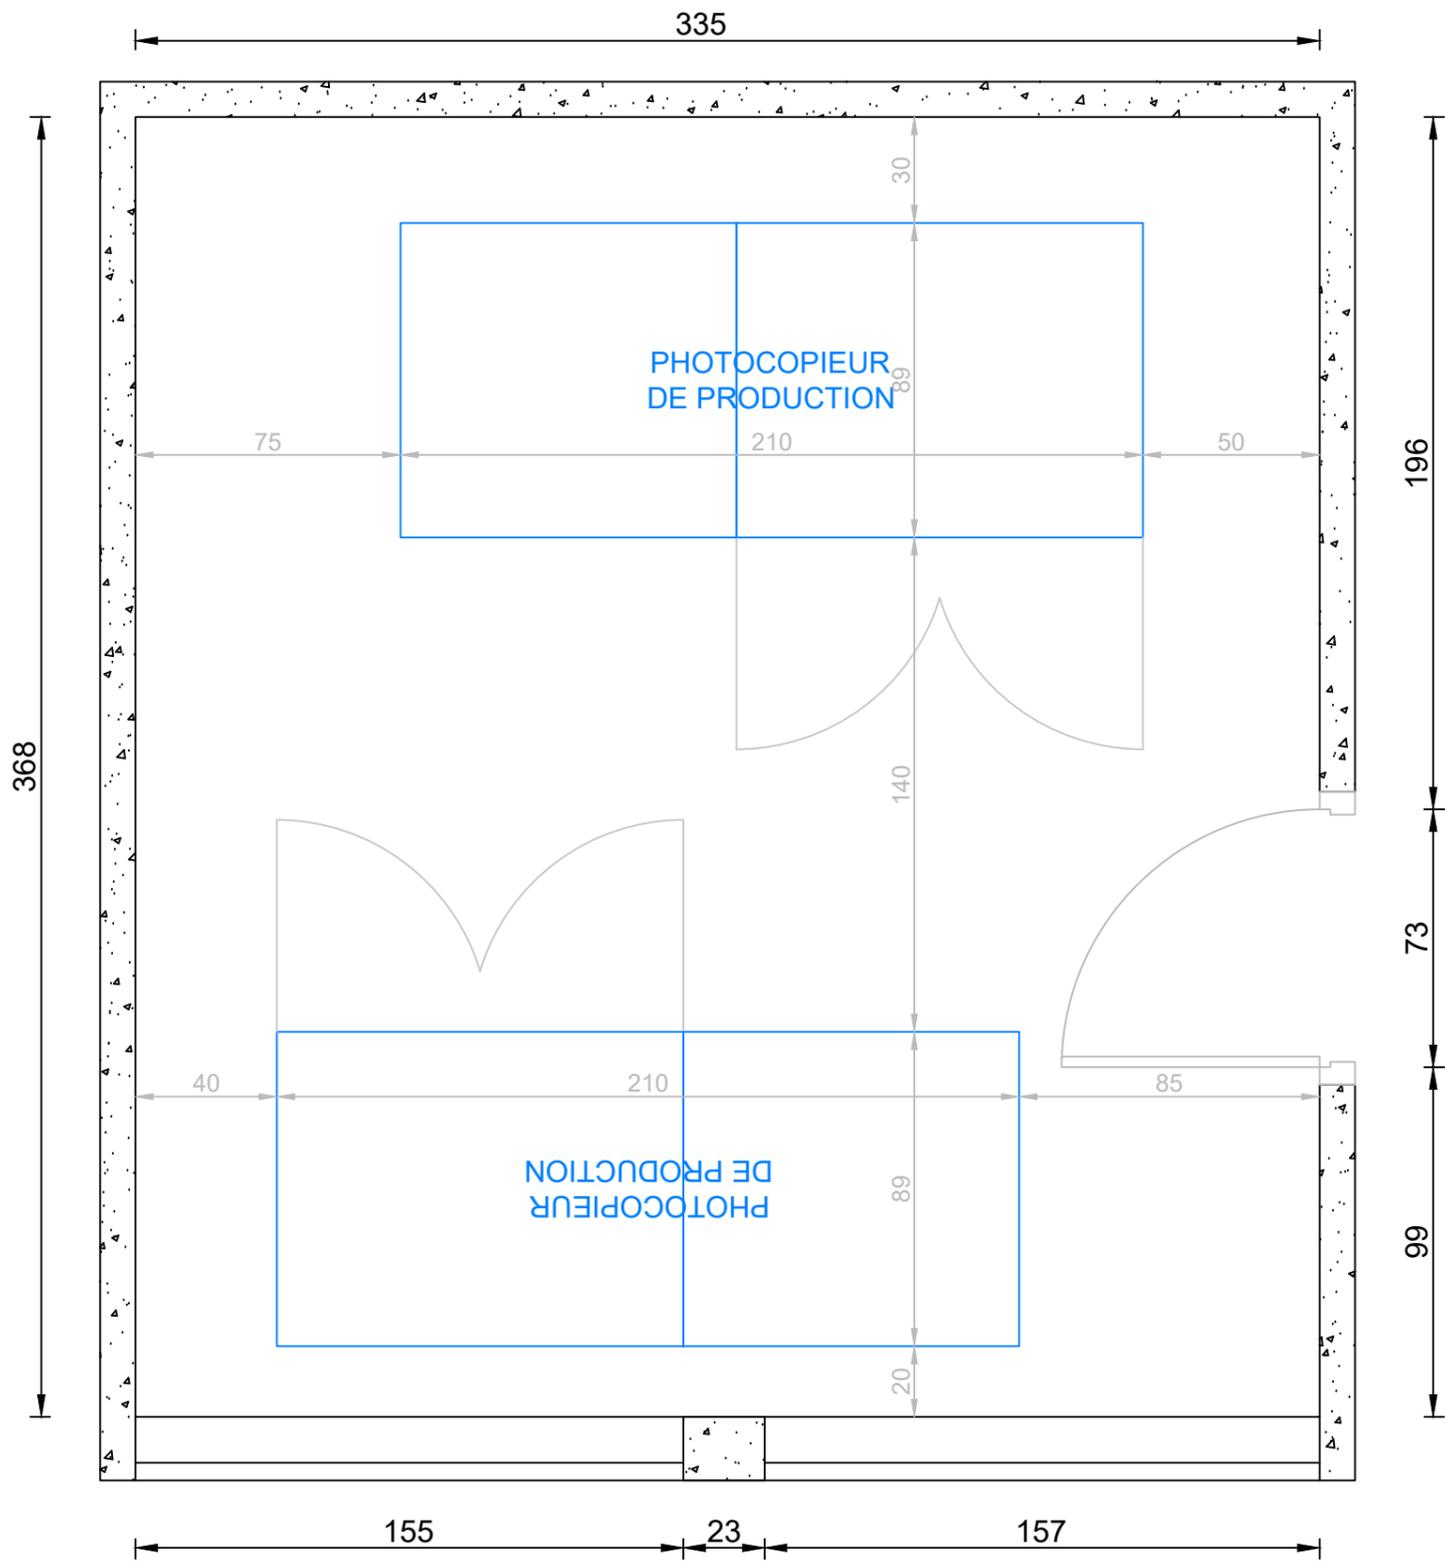

	LYCEE PAUL VALERY PARIS 12EME - DIMENSIONS LOCAL "COPIES" SALLE DES PROF	EXE
	EXEMPLE D'IMPLANTATION 02	1/20
		18-10-18 A M103